

General Notes

All site dimensions shall be verified by the Contractor on site prior to commencing any works.


Do not scale from this drawing.

Only work to written dimensions.

This drawing is the property of Fletcher-Rae (UK) Limited (t/a Fletcher-Rae) and copyright is reserved by them. The drawing is not to be copied or disclosed by or to any unauthorised persons without the prior written consent of Fletcher-Rae (UK) Limited.

Car Parking Provision Phase 1

31 parking spaces inc 5 disabled

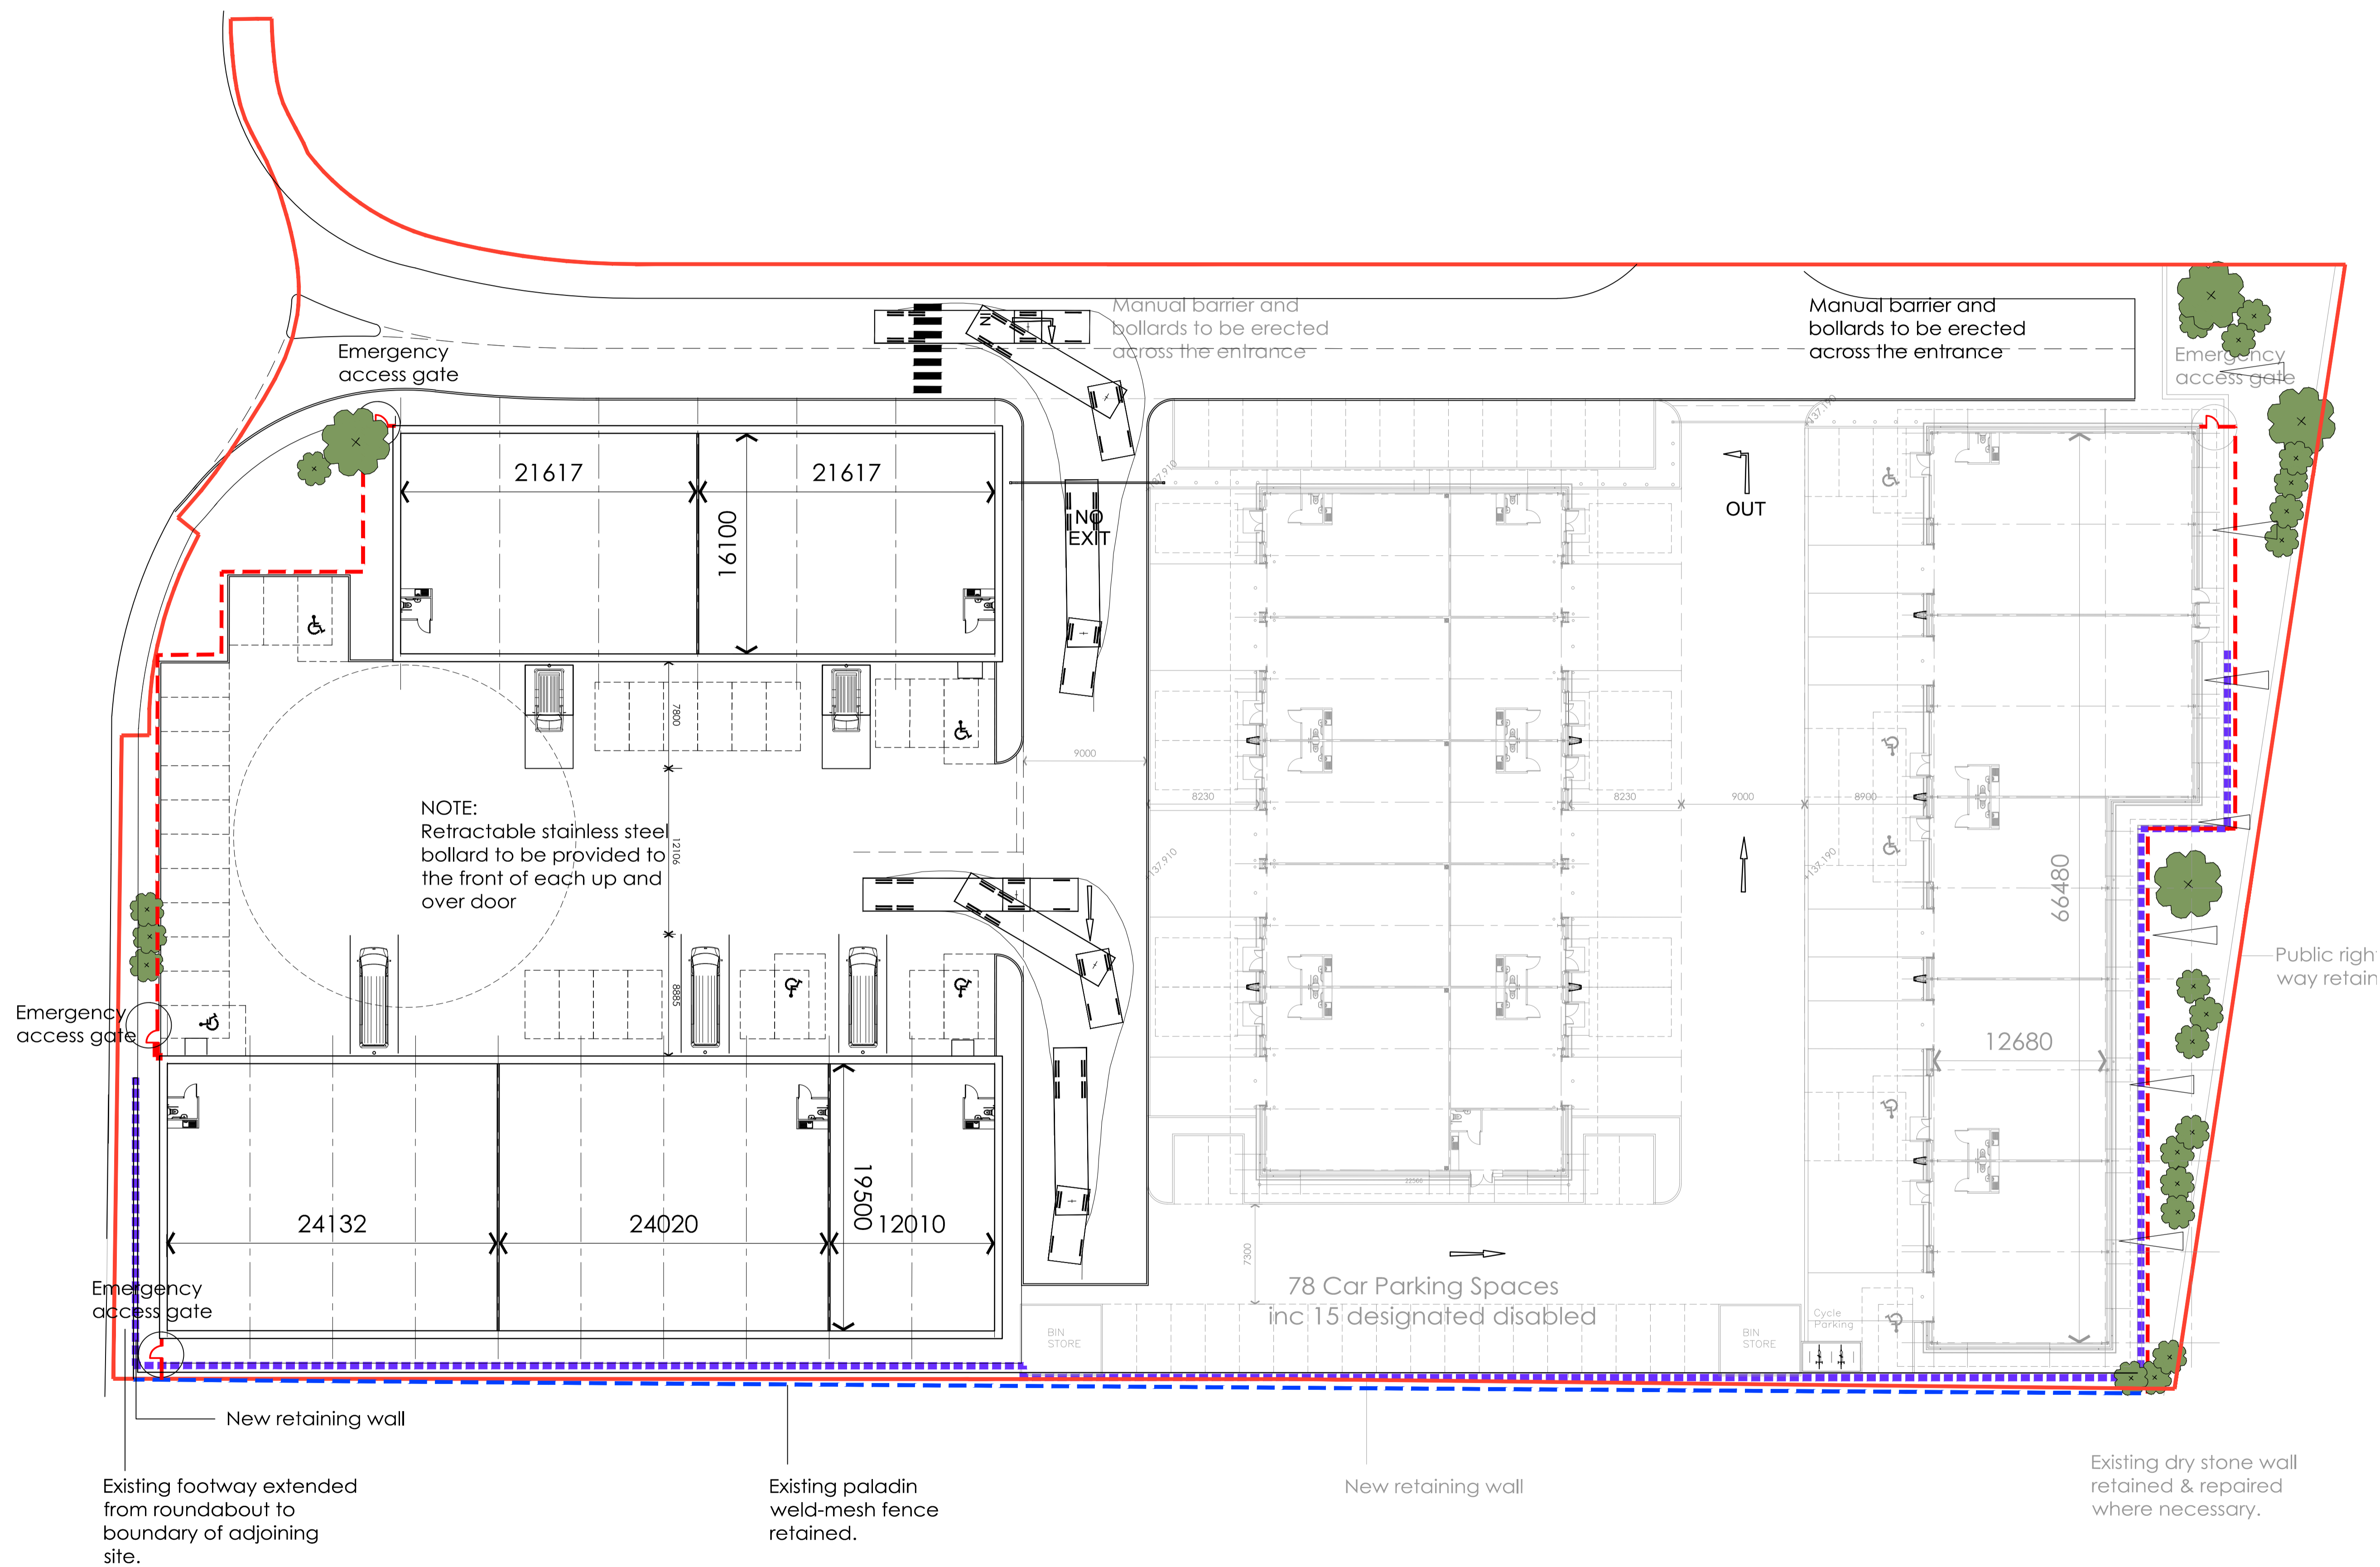

Revision

Scale 1:250@A1
 Status S
 Drawn by AL
 Date 08.02.16
 Client Alden Green Ltd

Project 4SIXTY5, Blackburn Interchange

Drawing Description Proposed Site Plan Alternative Option

Drawing No. 14016_SK61

Rev. B

fletcher-rae
 Architects | Master Planners | Designers

Hill Quays, 5 Jordan Street, Manchester, M15 4PY

t +44 (0)161 242 1140
 f +44 (0)161 242 1141
 w www.fletcher-rae.com
 e info@fletcher-rae.com